

**Expo I, II & III Utilities**

- A, C, E 480V 3PH 60A
- 208V 3PH 60A
- 6 110V 20A
- Water/Drain
- Compressed Air
- Telephone/Internet
- B, D, F 208V 3PH 60A
- 6 110V 20A
- Telephone/Internet

Floor saw-cuts are 15'x15'  
Utility boxes are 30' on center

**Conference Center Utilities**

- 208V 3PH 60A
- 6 110V 20A
- Telephone/Internet

**Appleseed Room Utilities**

- 110V 20AMP


**Expo IV Utilities**

Columns are 27' on-center  
110V/20A electricity is available on each column  
Telephone/Internet Available on each column

# Allen County War Memorial Coliseum

## 4000 Parnell Ave., Fort Wayne, IN 46805 (260) 482-9502

# FIRST FLOOR MASTER PLAN

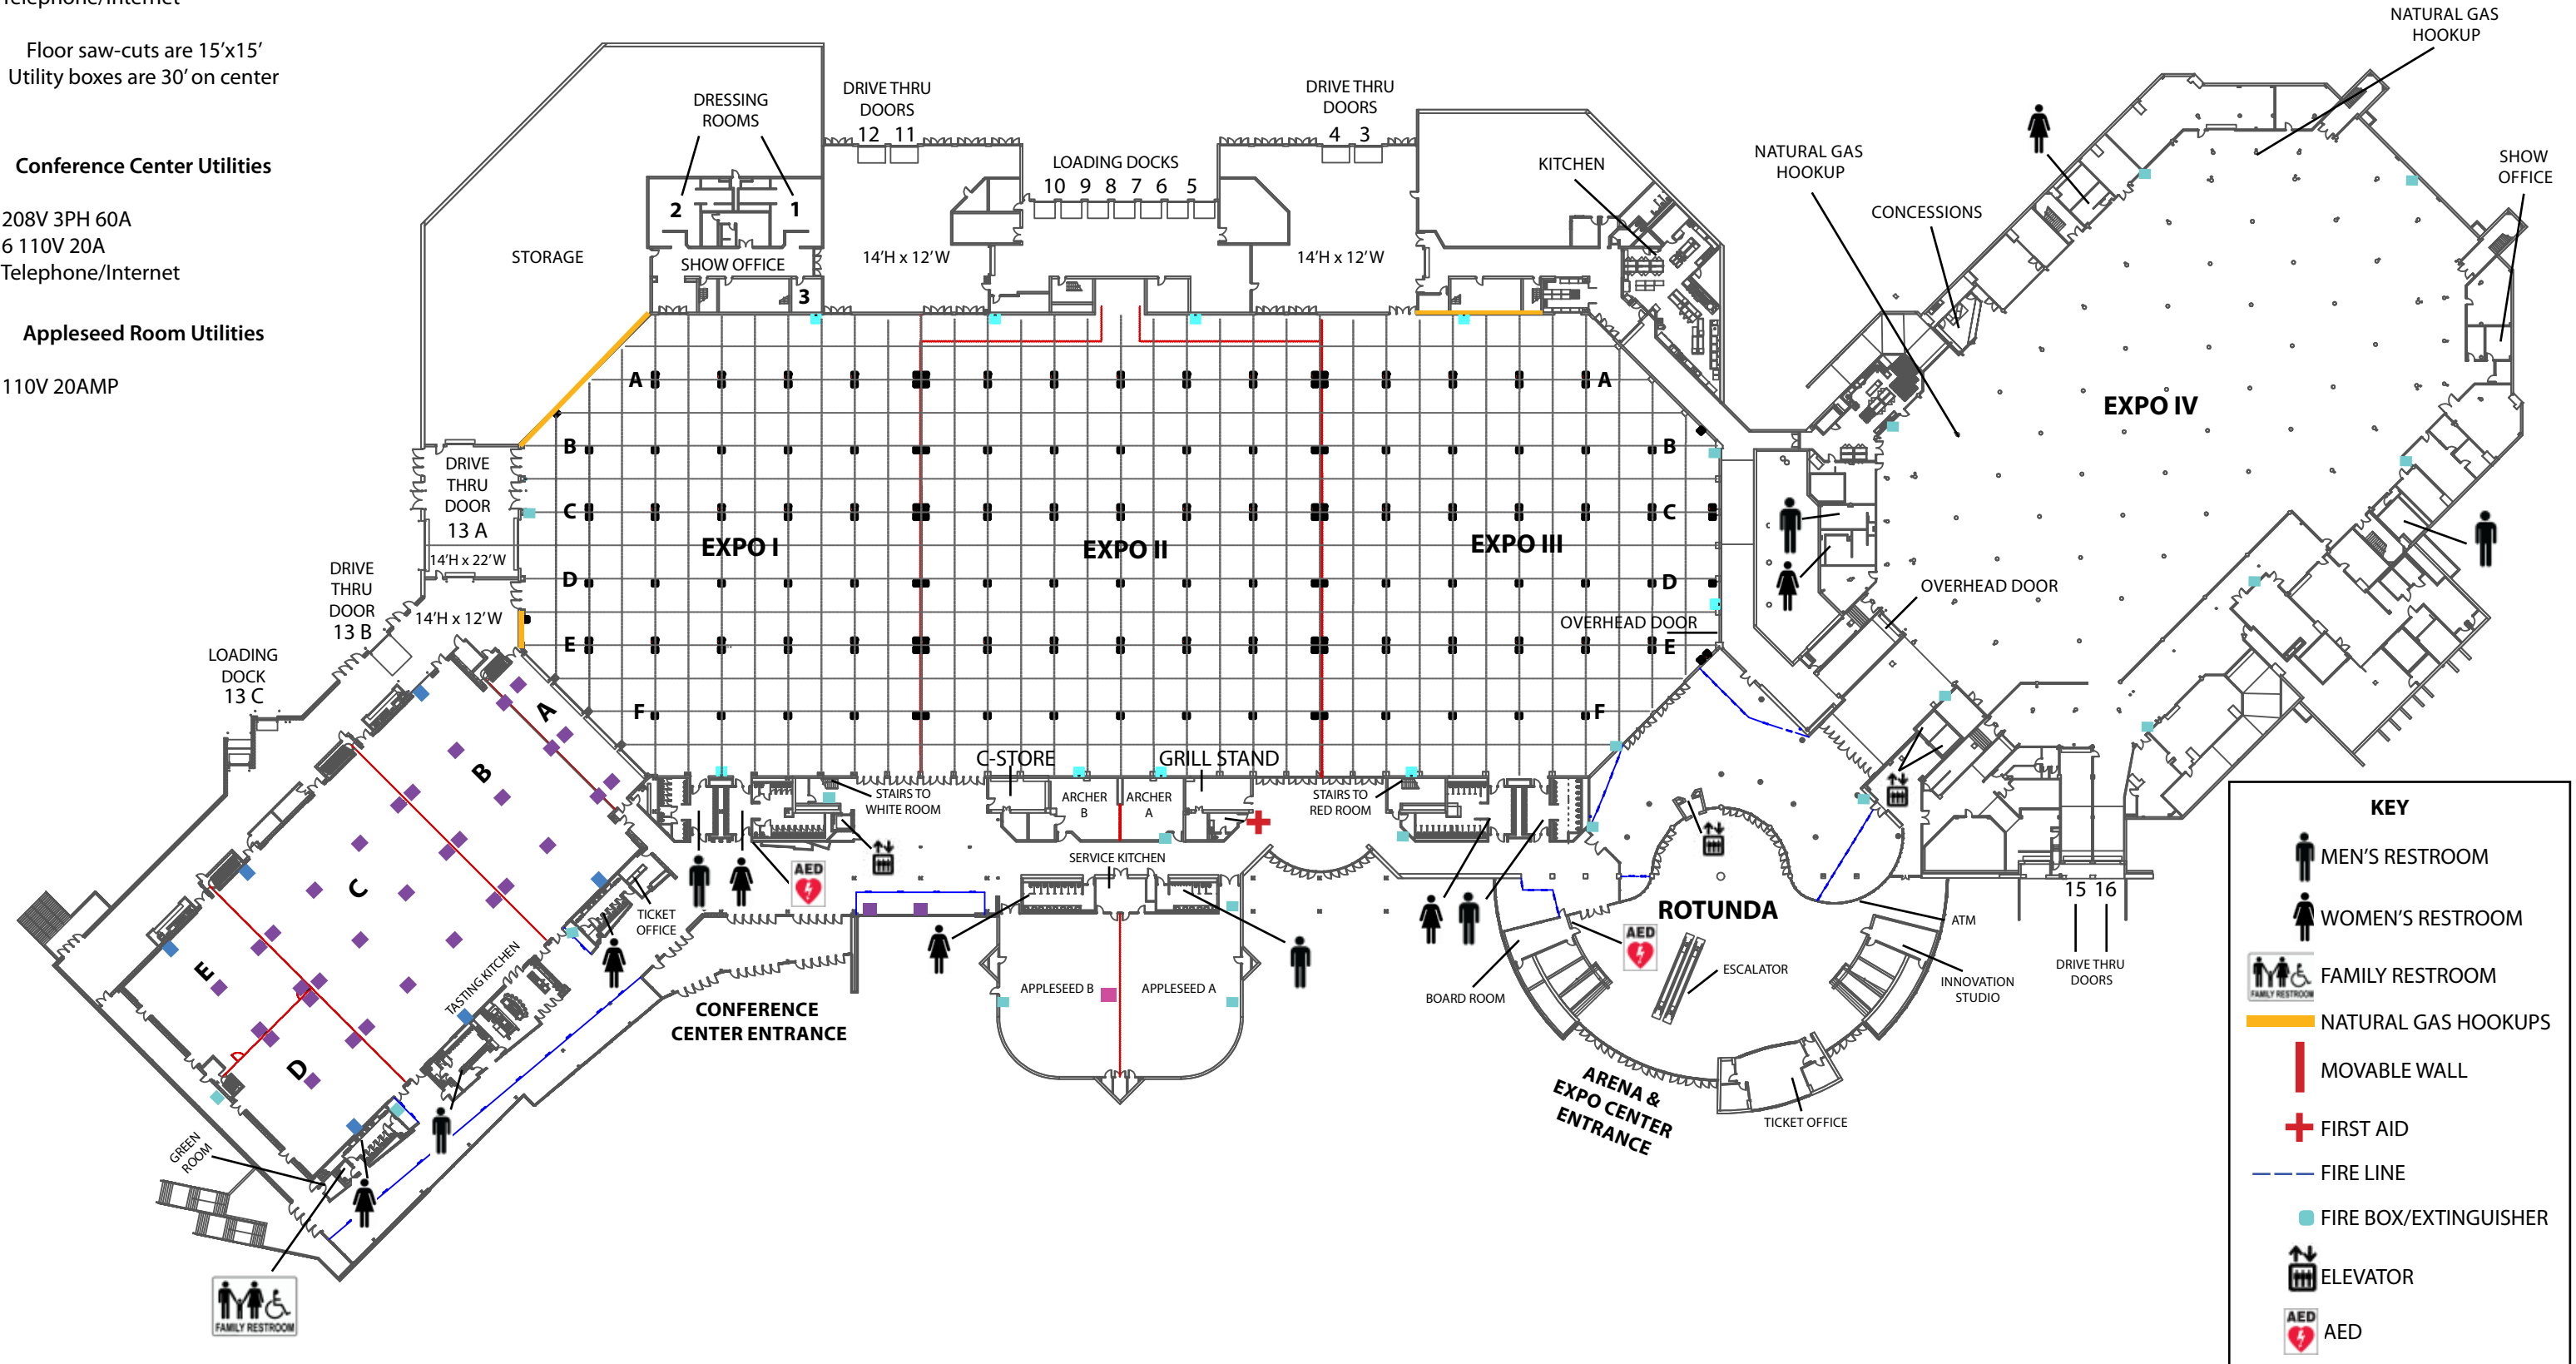

**KEY**

- MEN'S RESTROOM
- WOMEN'S RESTROOM
- FAMILY RESTROOM
- NATURAL GAS HOOKUPS
- MOVABLE WALL
- FIRST AID
- FIRE LINE
- FIRE BOX/EXTINGUISHER
- ELEVATOR
- AED